



1001.04

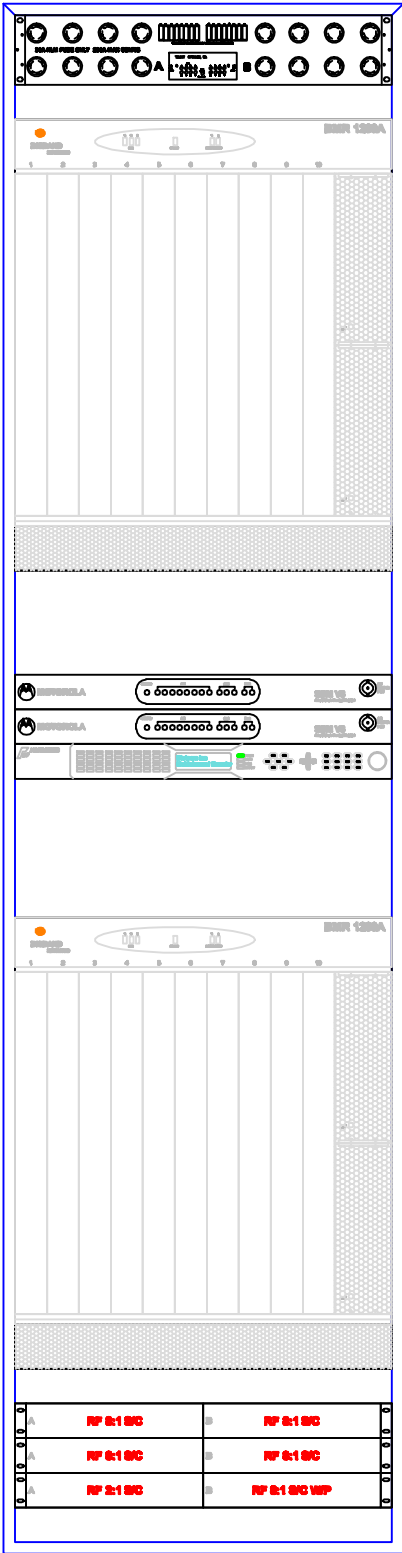


1001.03

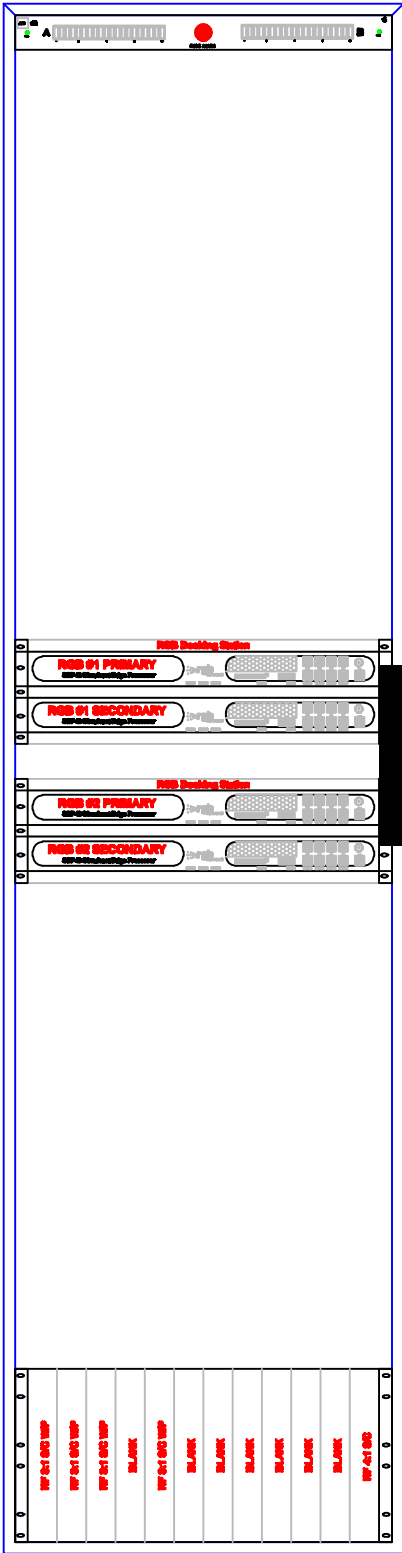


1001.02



1001.01

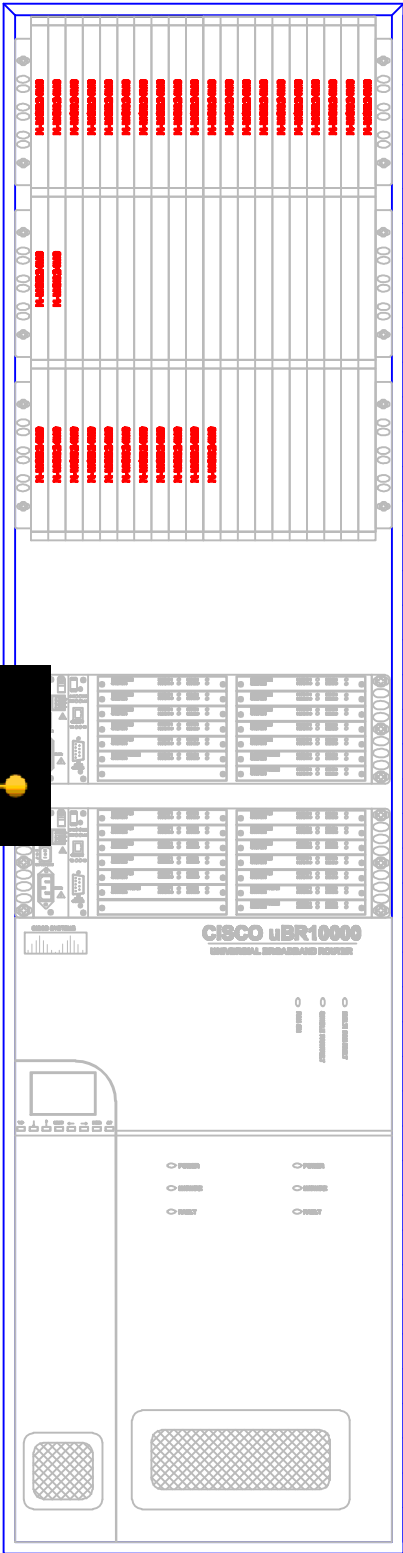

1001.00

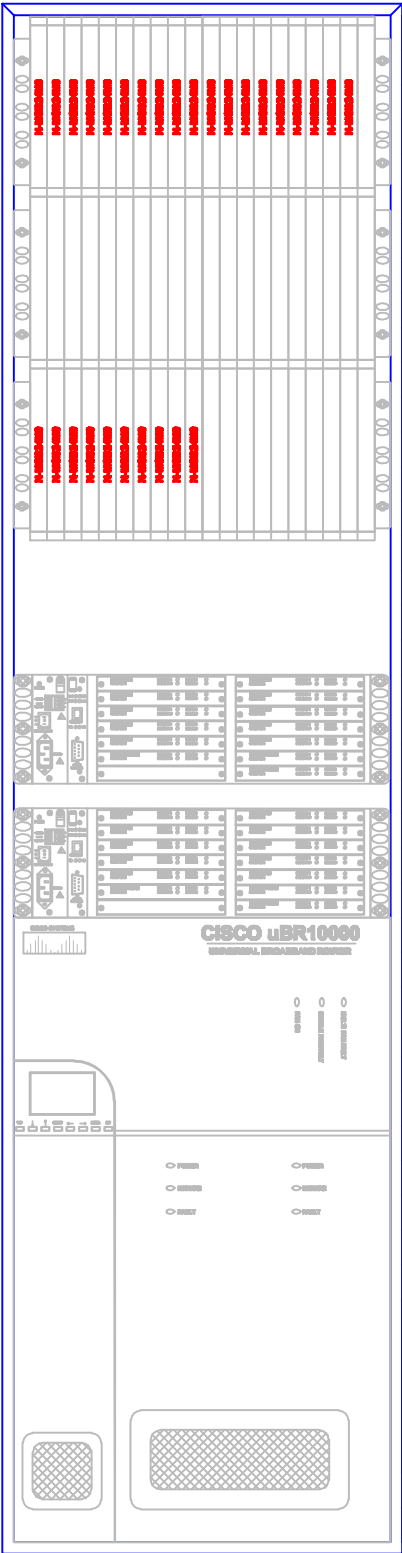

Dahlonega Technologies Group, Inc.



CONFIDENTIAL:

REVISION NUMBER
00.07.23.00.00

SHEET NUMBER
FP-01-B

PRELIMINARY DRAWING
PROVIDE AS-BUILDS

RACK ELEVATIONS
BAYS 1001.00 - 1001.04

YOUR SITE NAME HERE

YOUR COMPANY NAME
COMPANY ADDRESS
CITY, STATE, ZIP

YOUR LOGO HERE