


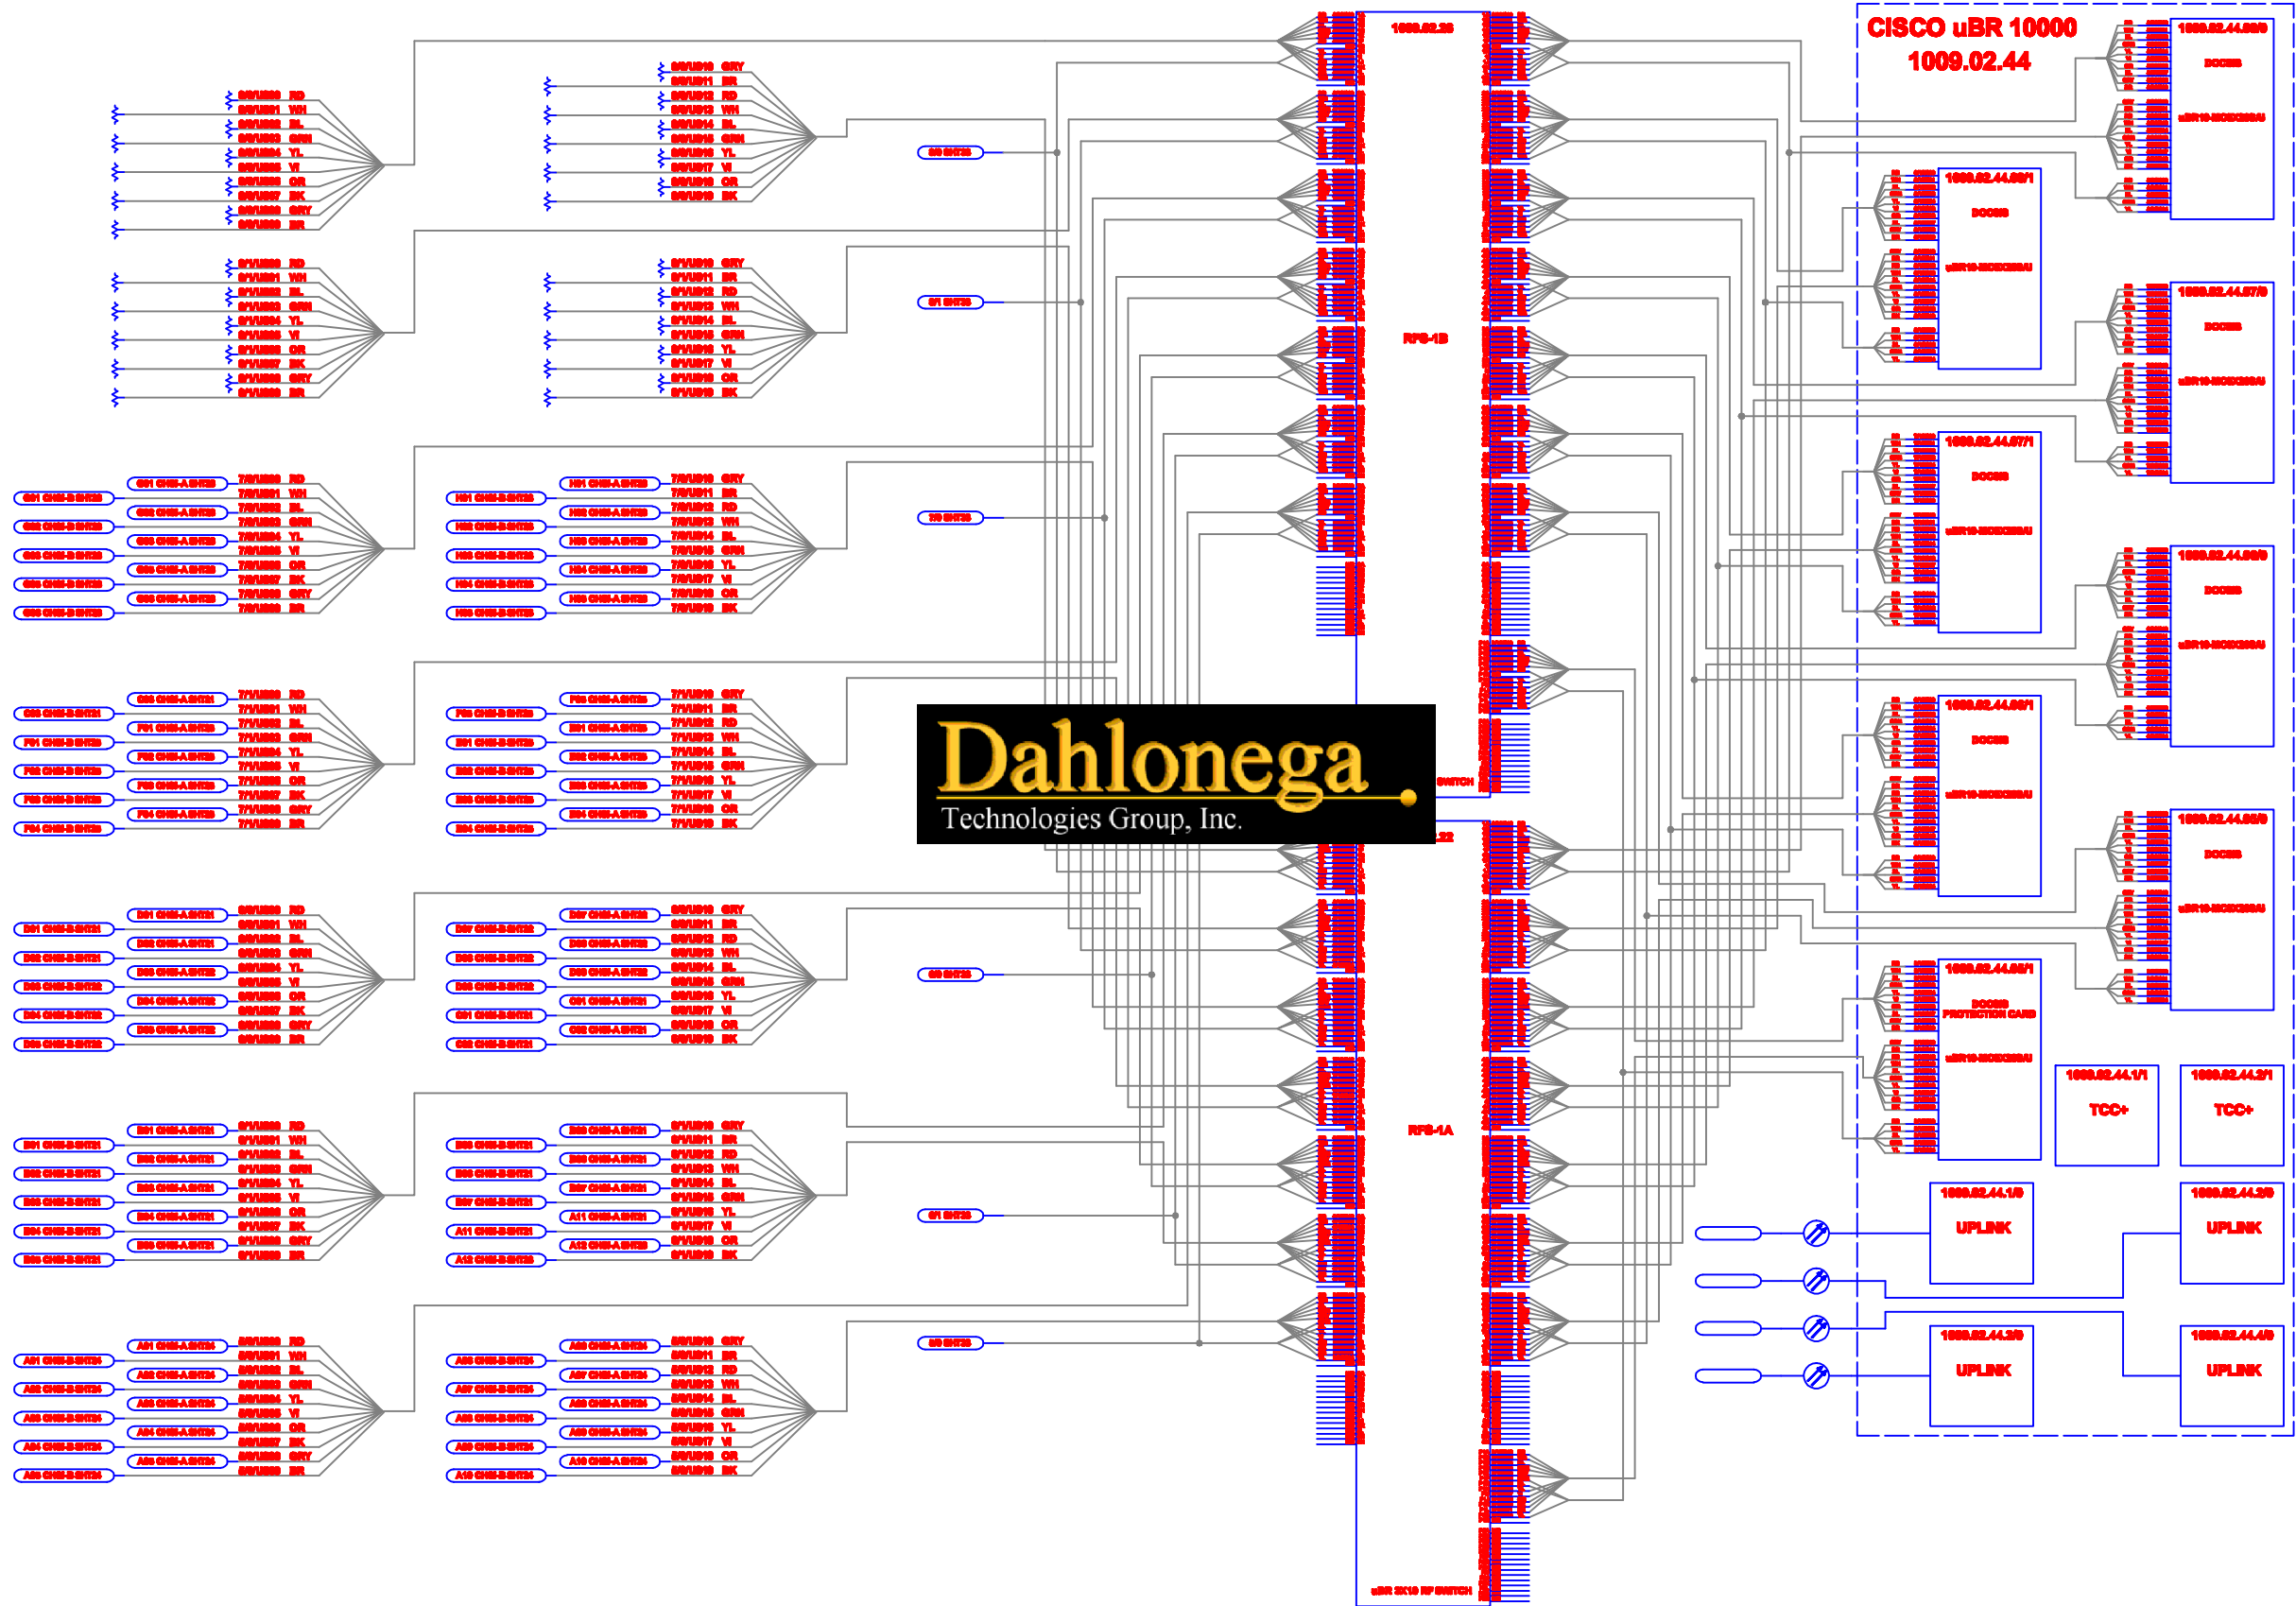

CONFIDENTIAL:
This document is the property of Dahlonega Technologies Group, Inc. and contains confidential information. It is to be used only for the purpose intended and is not to be distributed, copied, or reproduced in any form without the written consent of Dahlonega Technologies Group, Inc.

REVISION NUMBER
00.07.23.02.00
SHEET NUMBER
SC-23-A

PRELIMINARY DRAWING
PROVIDE AS-BUILDS

SCHEMATIC DIAGRAM
CISCO 10K COMBINING

YOUR SITE NAME HERE

DATE
BY
CHECKED BY
APPROVED BY
LAST REV

YOUR COMPANY NAME
COMPANY ADDRESS
CITY, STATE, ZIP

YOUR LOGO HERE